





Zeller Realty Group®

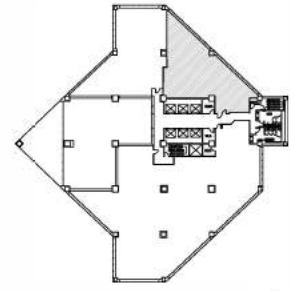

KEY PLAN
NOT TO SCALE

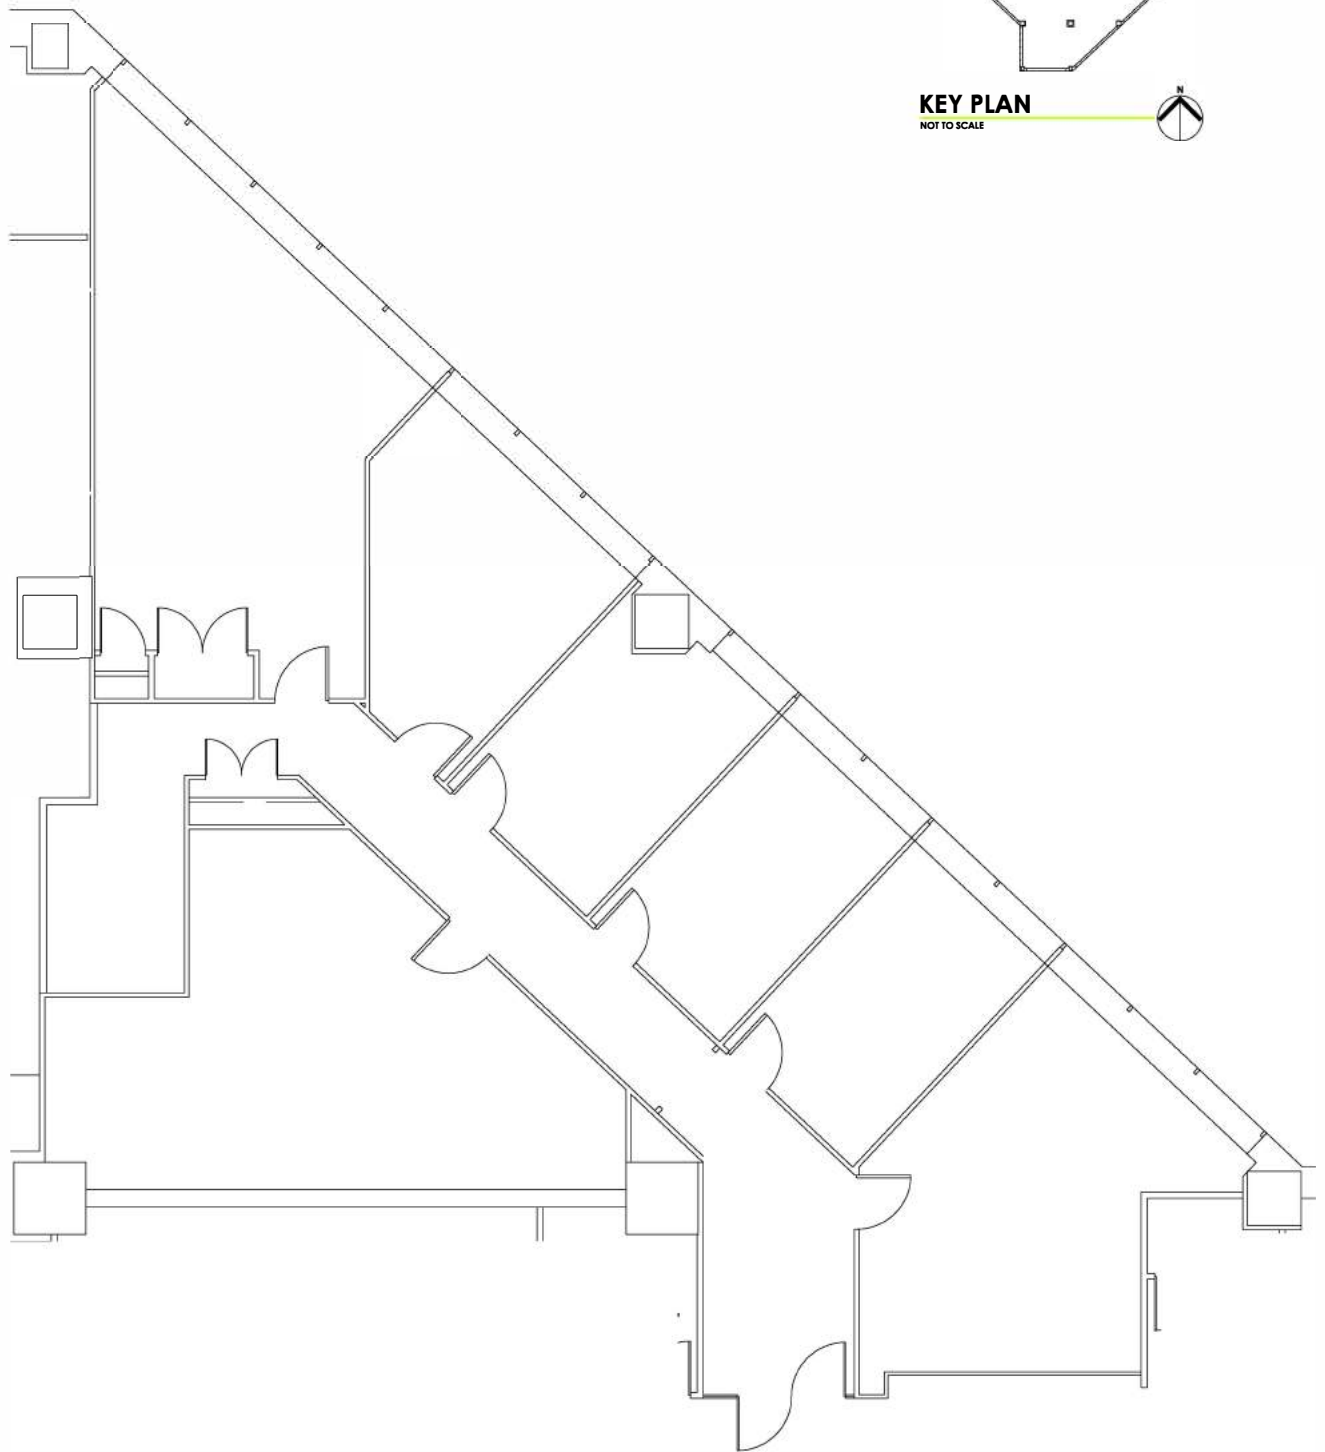

schott design
www.schottdesign.com

SUITE 250


CAPITAL CENTER - NORTH TOWER
251 N. ILLINOIS ST., INDIANAPOLIS, INDIANA

SCALE: 3/32" = 1'-0"
PROJECT: 2018.816
PROJECT MGR: AS






Zeller Realty Group®

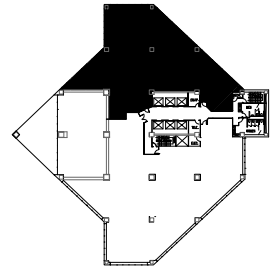

3RD FLOOR KEY PLAN
NOT TO SCALE

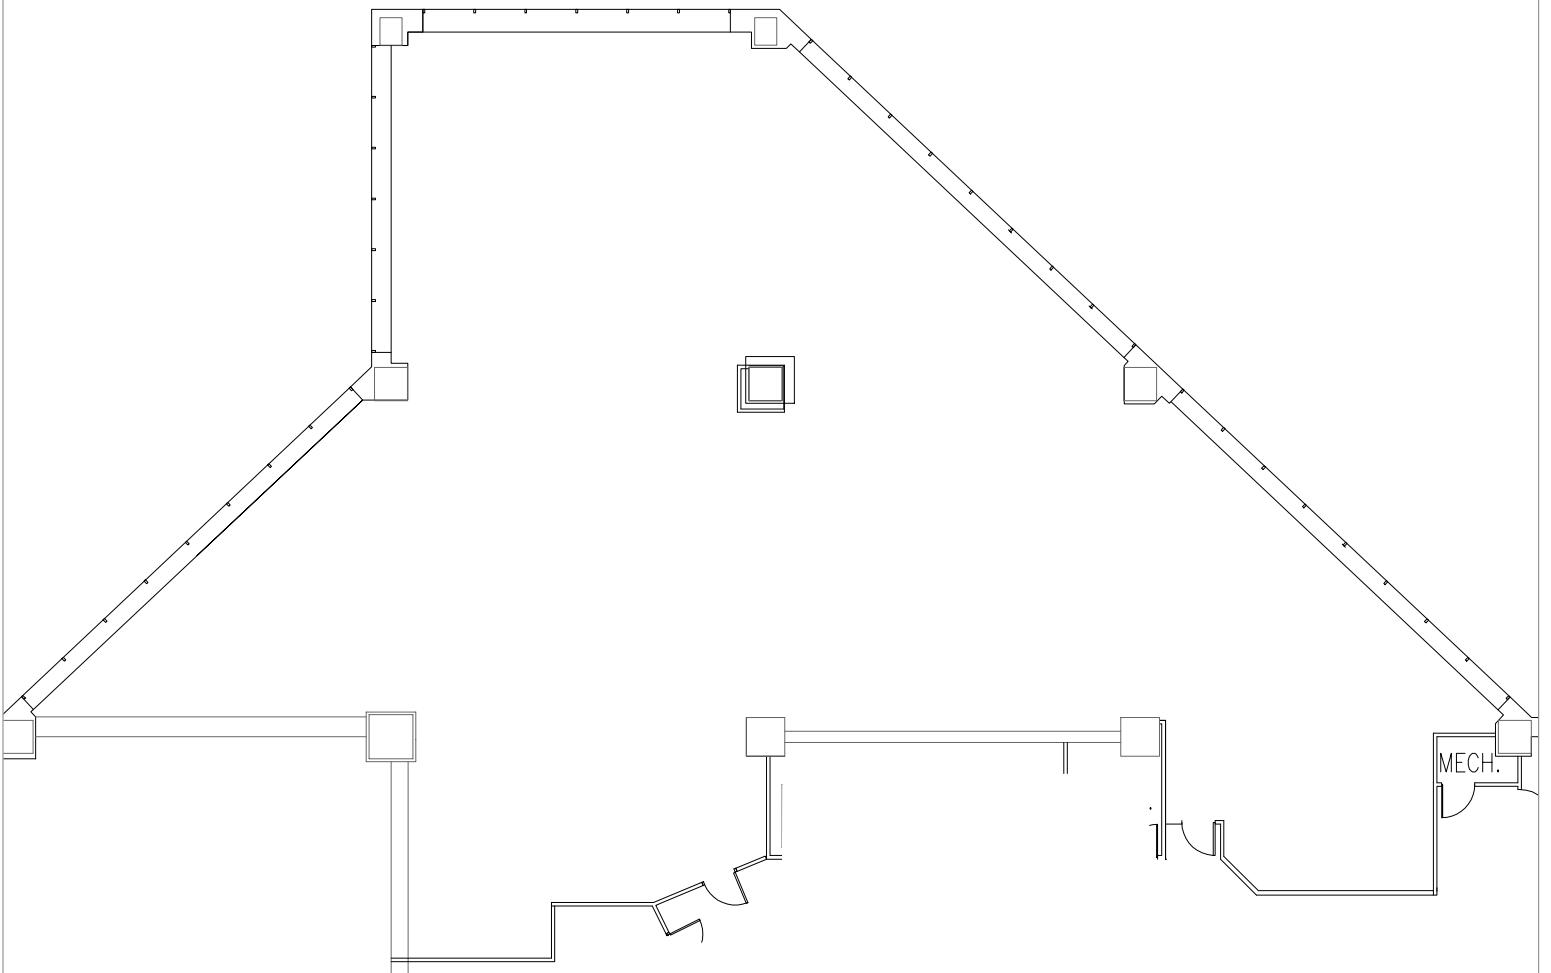


schott design
www.schottdesign.com

SUITE 300


CAPITAL CENTER - NORTH TOWER
251 N. ILLINOIS ST., INDIANAPOLIS, INDIANA

SCALE: NOT TO SCALE
PROJECT: 2018.816
PROJECT MGR: AS

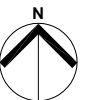




Zeller Realty Group®

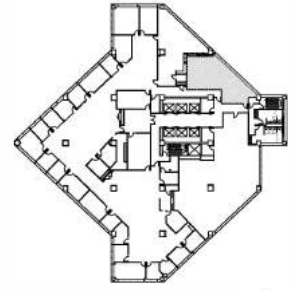

KEY PLAN
NOT TO SCALE

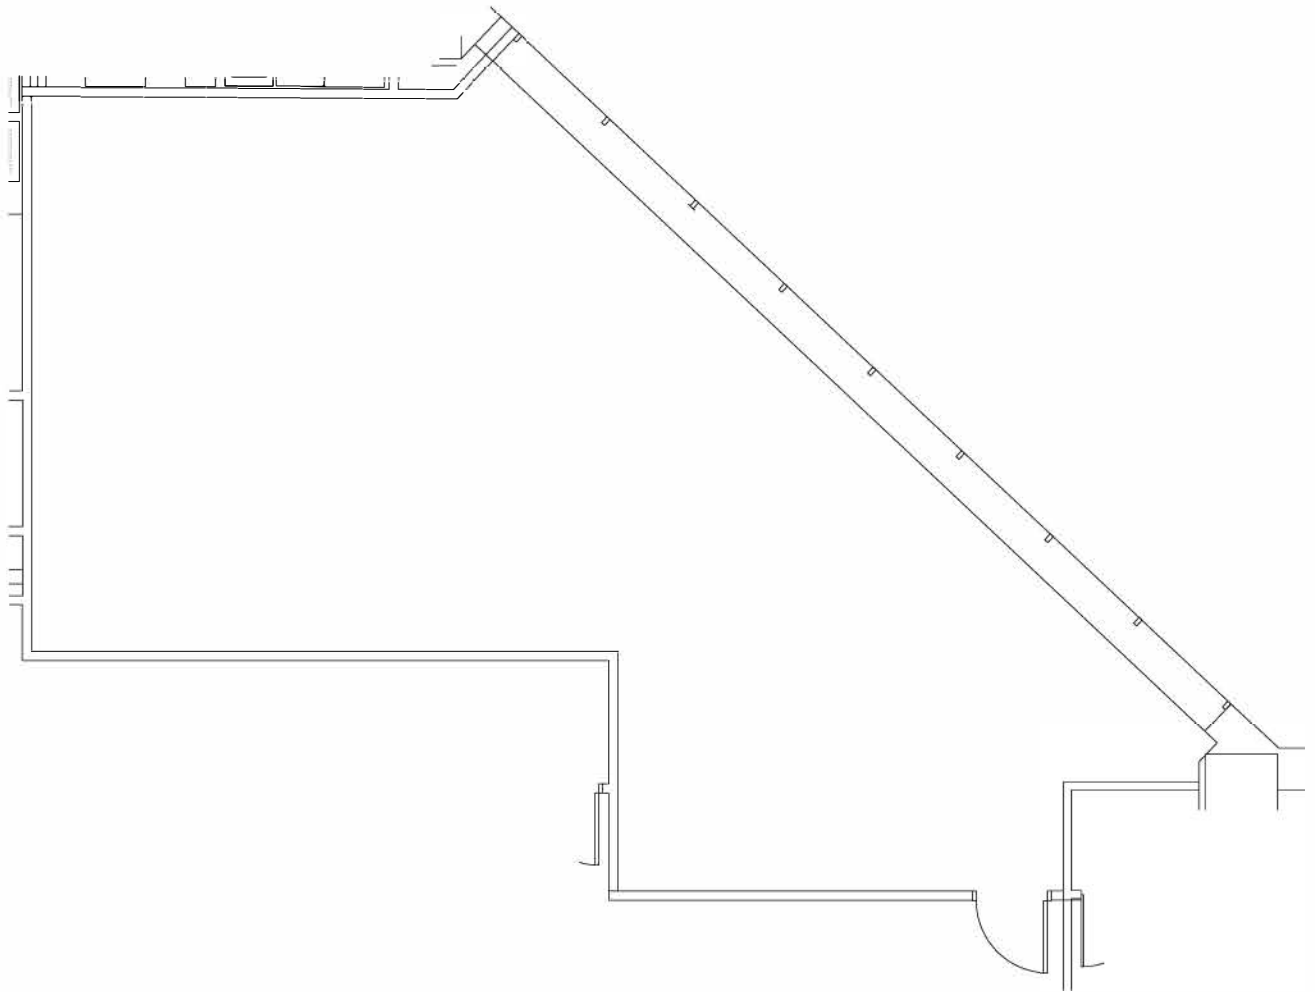

schott design
www.schottdesign.com

SUITE 425

CAPITAL CENTER - NORTH TOWER
251 N. ILLINOIS ST., INDIANAPOLIS, INDIANA

SCALE: 1/8" = 1'-0"
PROJECT: 2018.816
PROJECT MGR: AS






Zeller Realty Group®



KEY PLAN
NOT TO SCALE

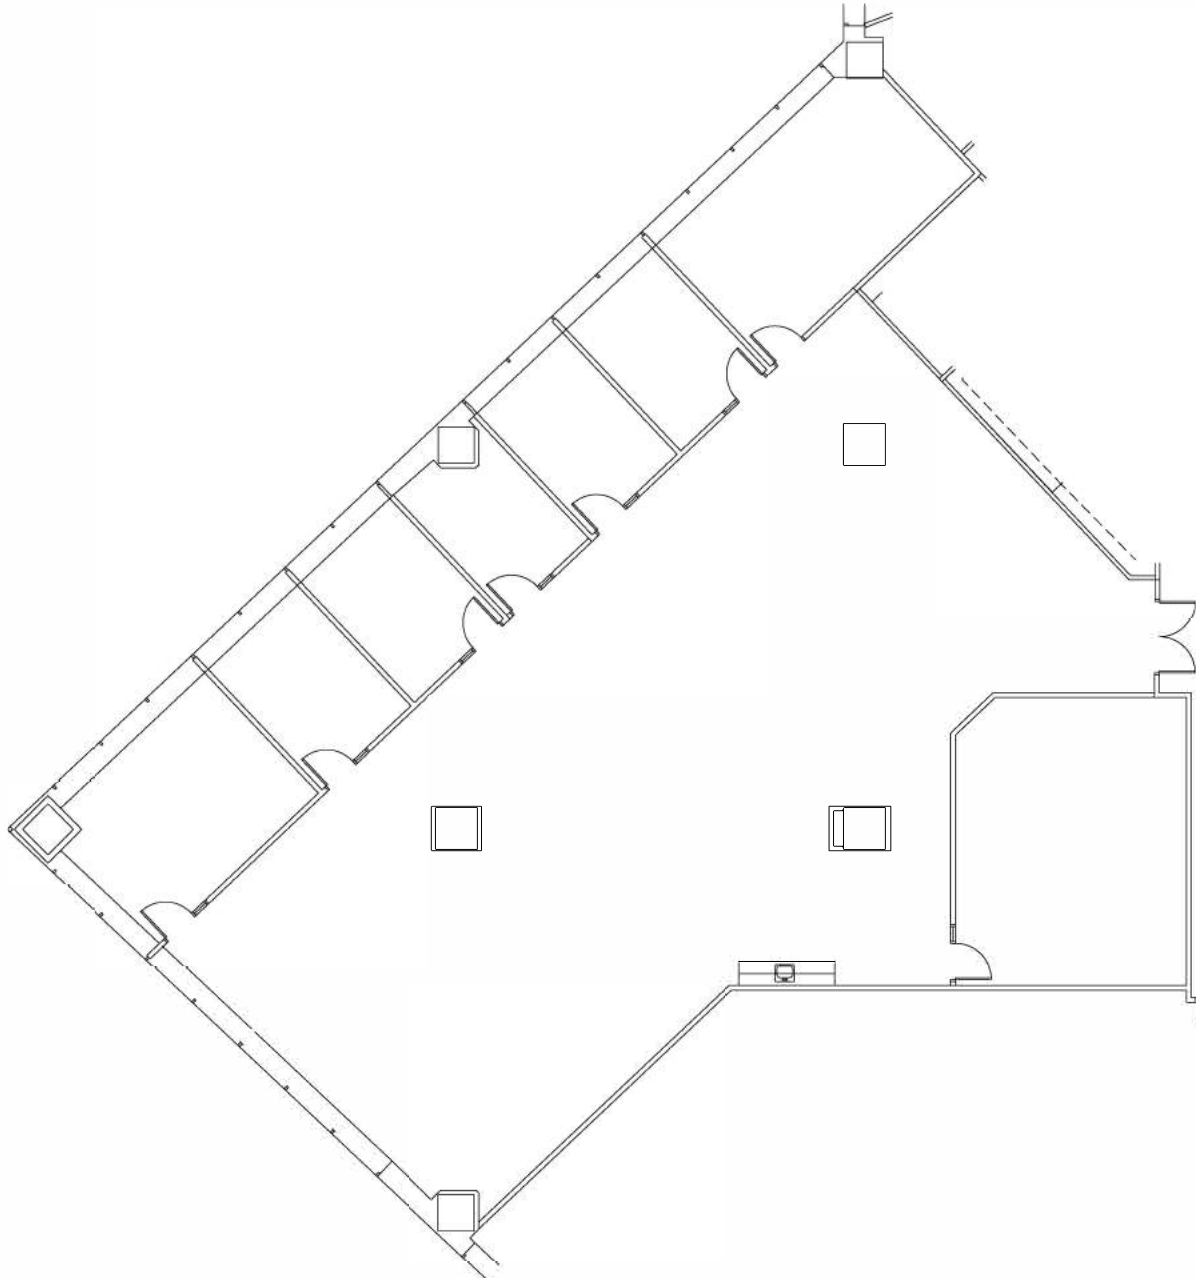

schott design
www.schottdesign.com

SUITE 525


CAPITAL CENTER - NORTH TOWER
251 N. ILLINOIS ST., INDIANAPOLIS, INDIANA

SCALE: NOT TO SCALE
PROJECT: 2018.816
PROJECT MGR: AS






Zeller Realty Group®

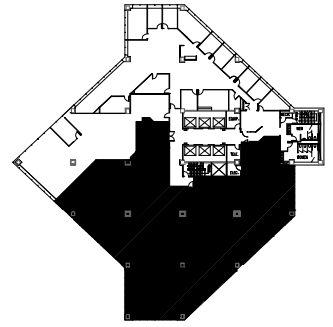

11TH FLOOR KEY PLAN
NOT TO SCALE

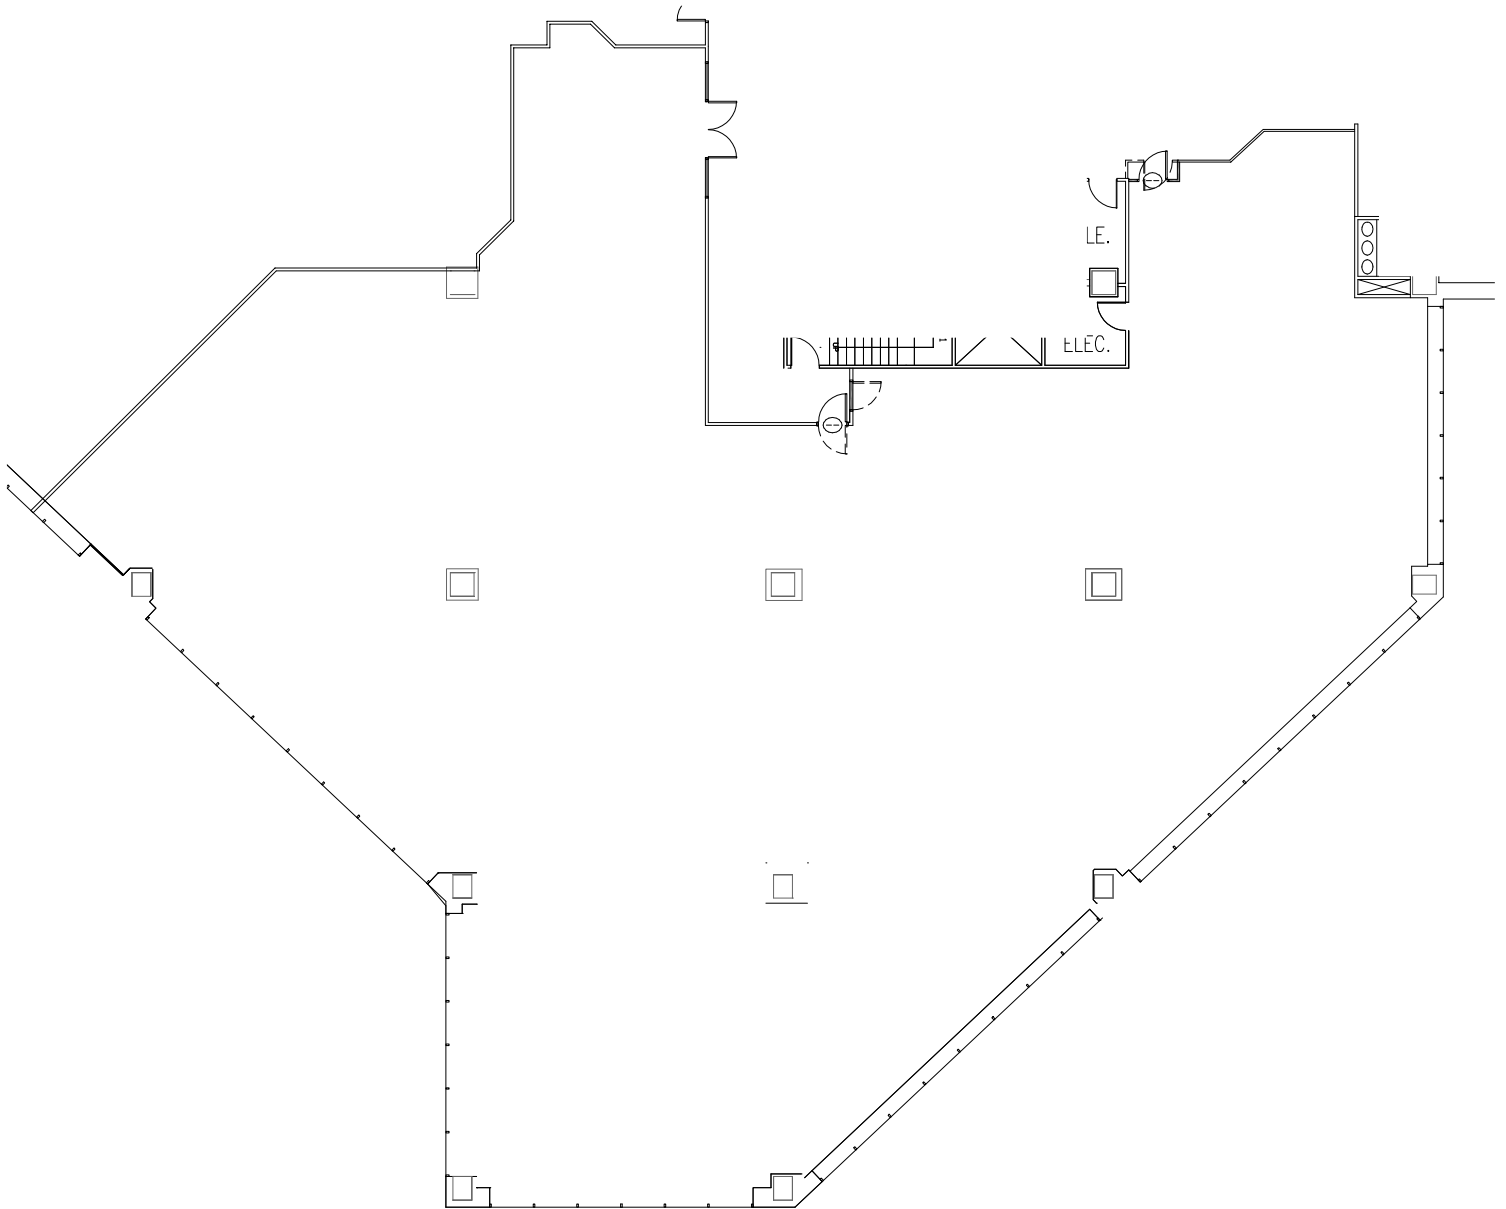


schott design
www.schottdesign.com

SCALE: NOT TO SCALE
PROJECT: 2018.816
PROJECT MGR: AS


SUITE 1100

CAPITAL CENTER - NORTH TOWER
251 N. ILLINOIS ST., INDIANAPOLIS, INDIANA

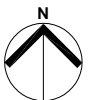



Zeller Realty Group®

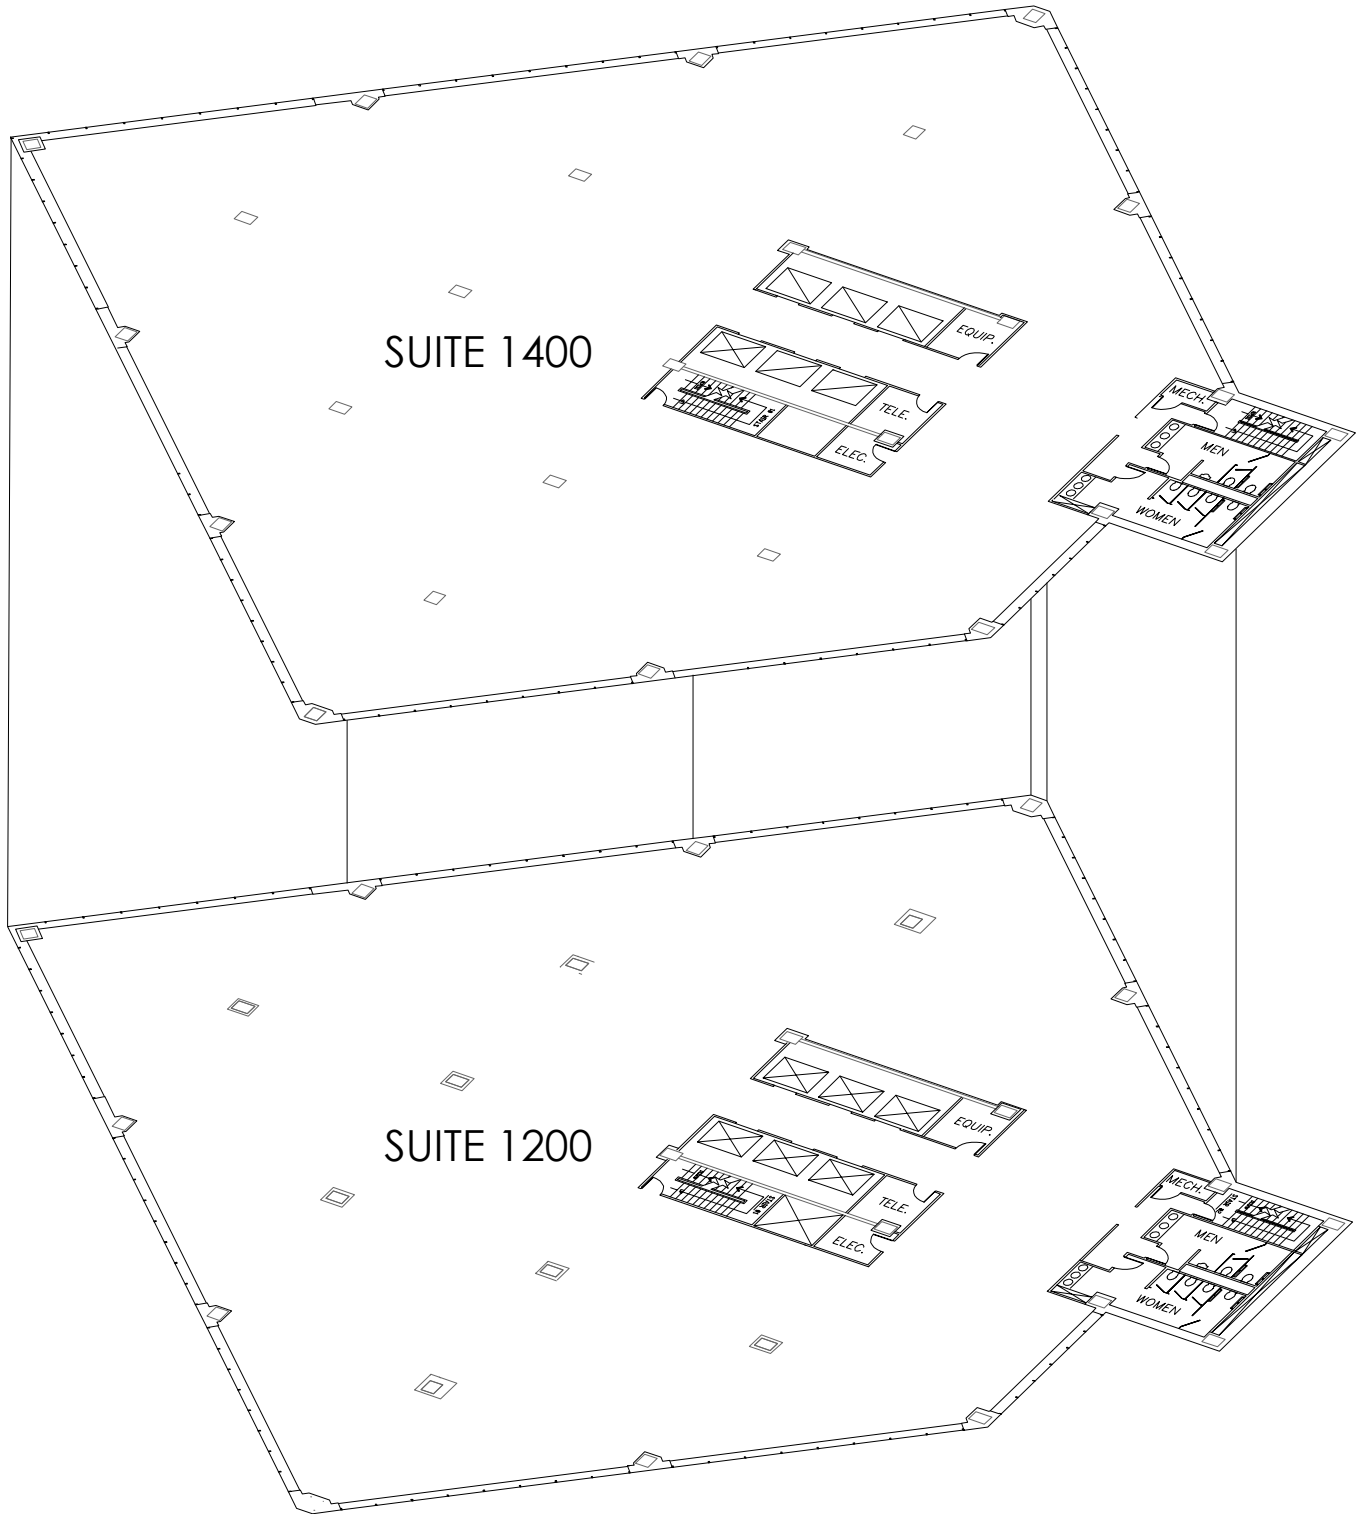

schott design
www.schottdesign.com


SCALE: NOT TO SCALE
PROJECT: 2018.816
PROJECT MGR: AS

SUITE 1200 + 1400

CAPITAL CENTER - NORTH TOWER
251 N. ILLINOIS ST., INDIANAPOLIS, INDIANA



Zeller Realty Group®

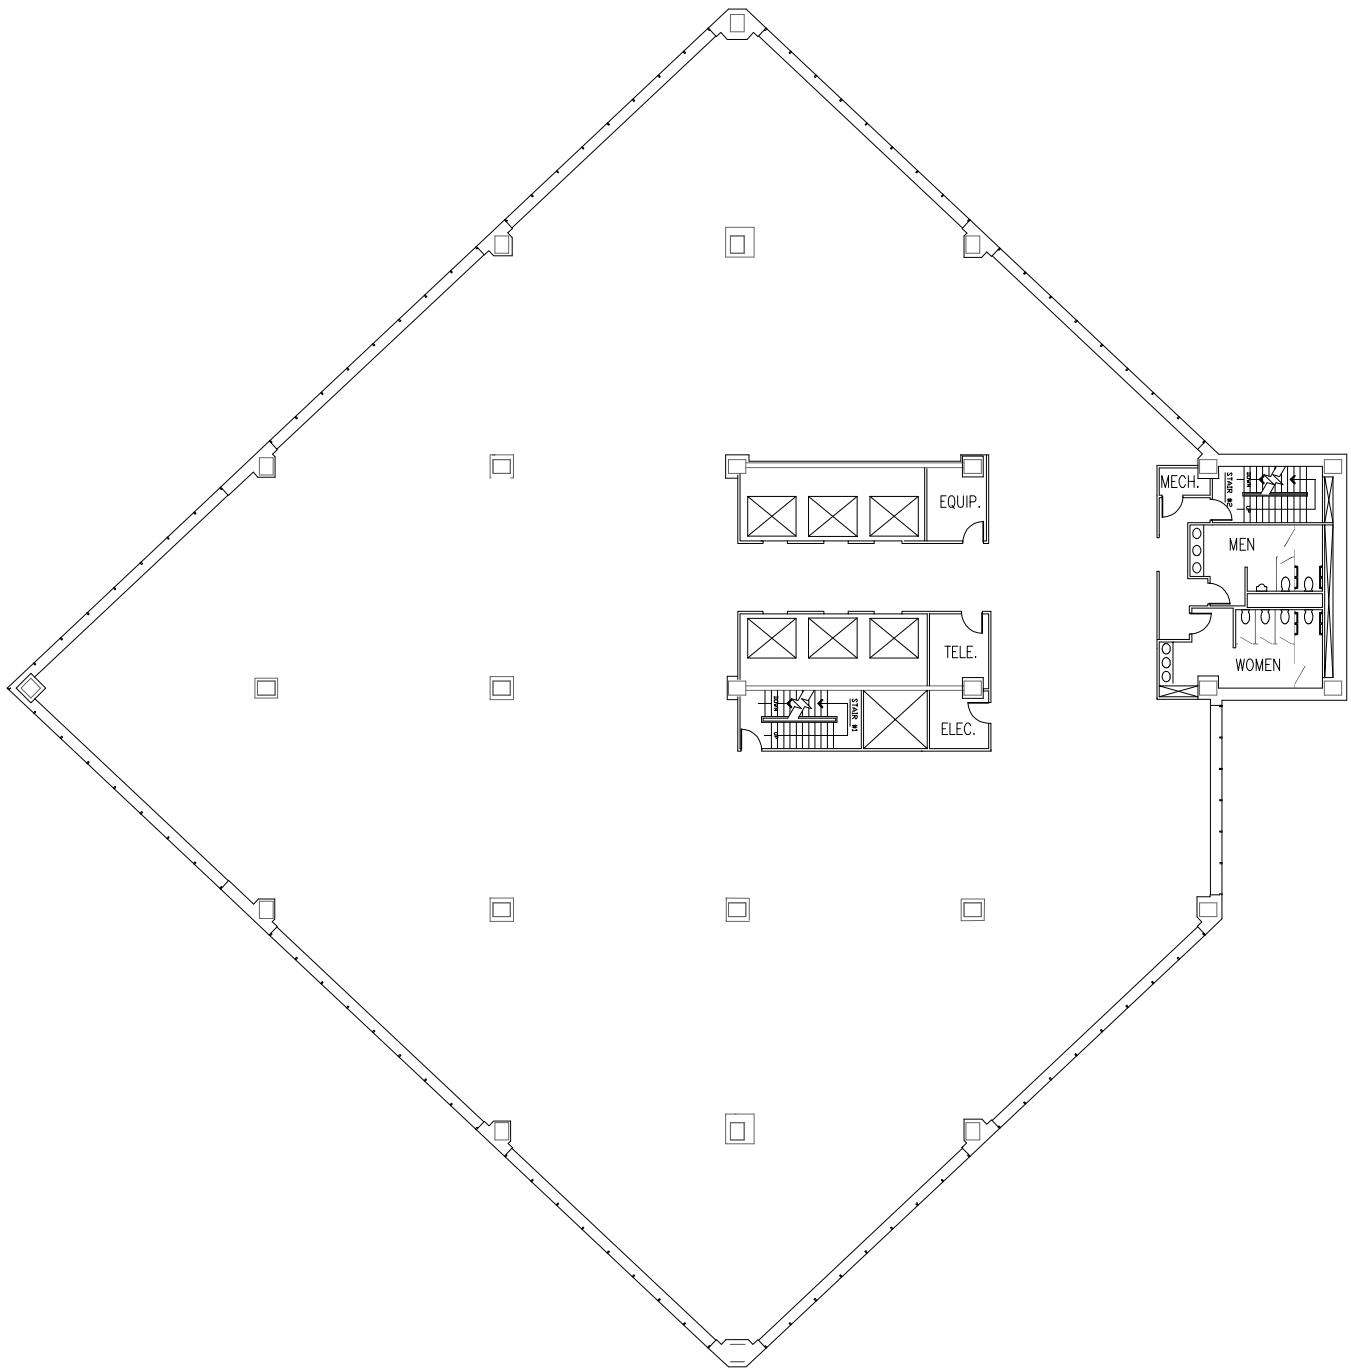

schott design
www.schottdesign.com

SUITE 1200


CAPITAL CENTER - NORTH TOWER
251 N. ILLINOIS ST., INDIANAPOLIS, INDIANA

SCALE: NOT TO SCALE
PROJECT: 2018.816
PROJECT MGR: AS






Zeller Realty Group®

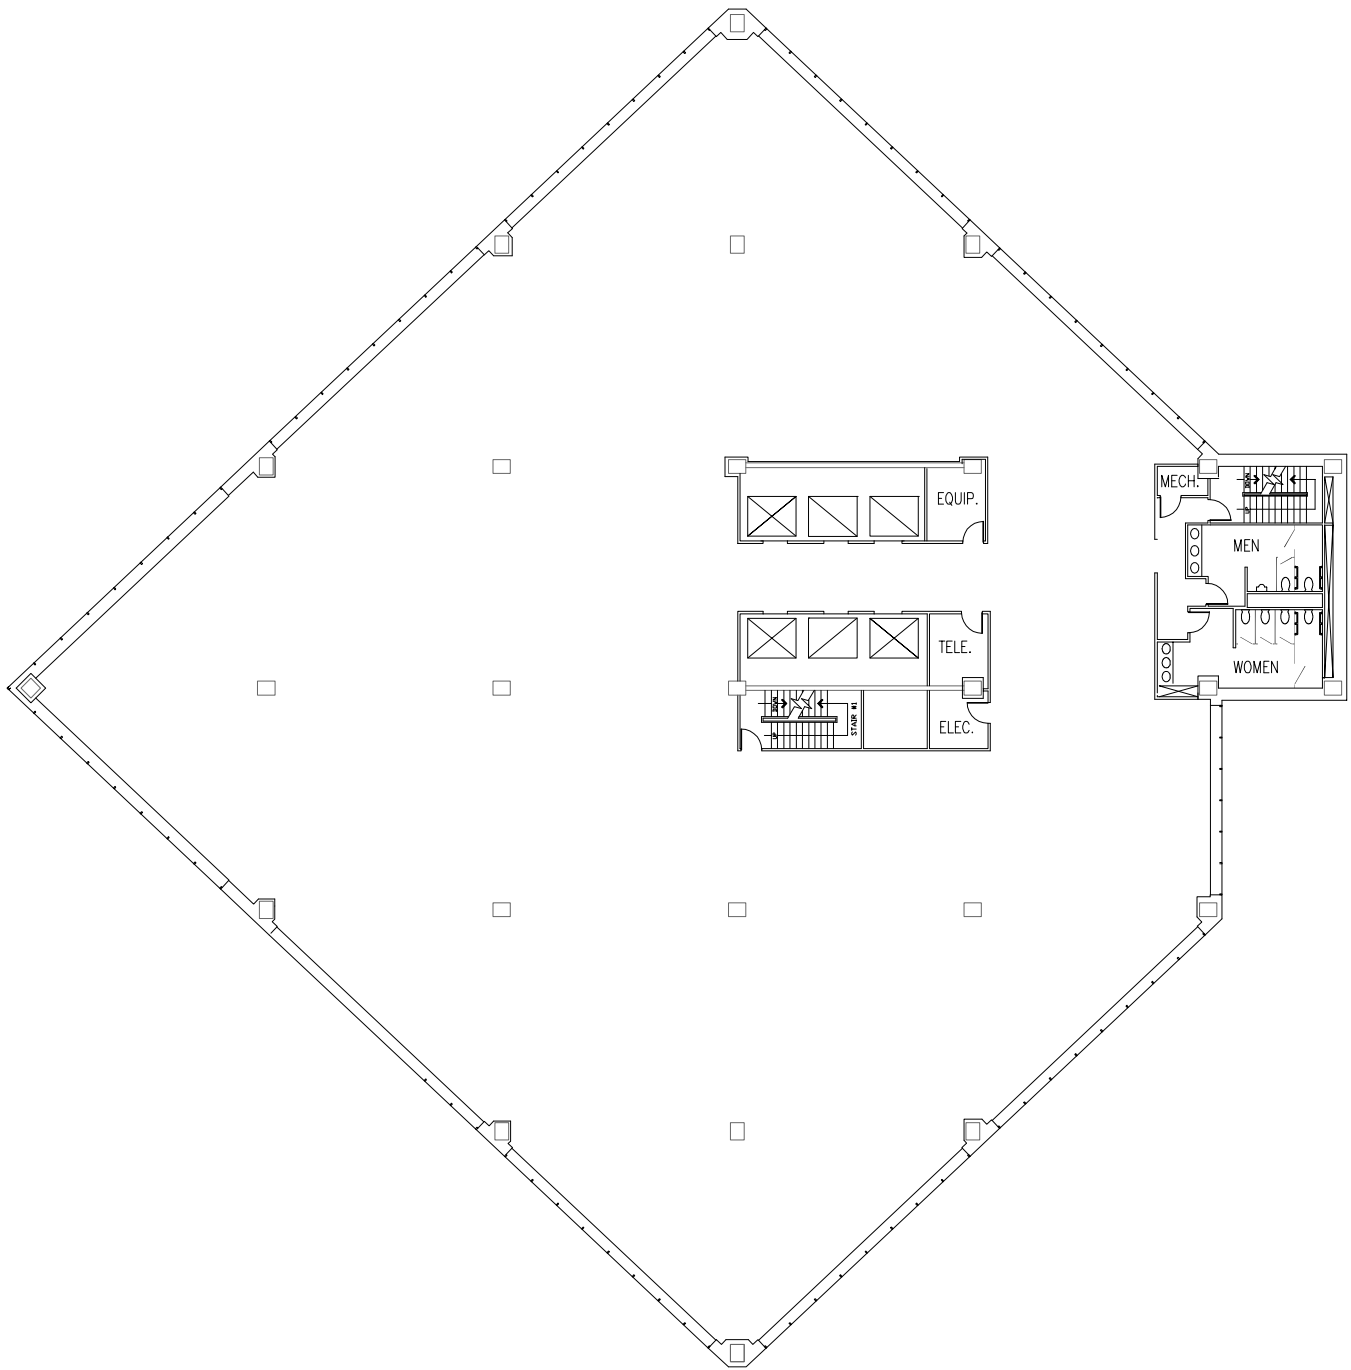

schott design
www.schottdesign.com

SUITE 1400


CAPITAL CENTER - NORTH TOWER
251 N. ILLINOIS ST., INDIANAPOLIS, INDIANA

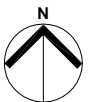

SCALE: NOT TO SCALE
PROJECT: 2018.816
PROJECT MGR: AS




Zeller Realty Group®

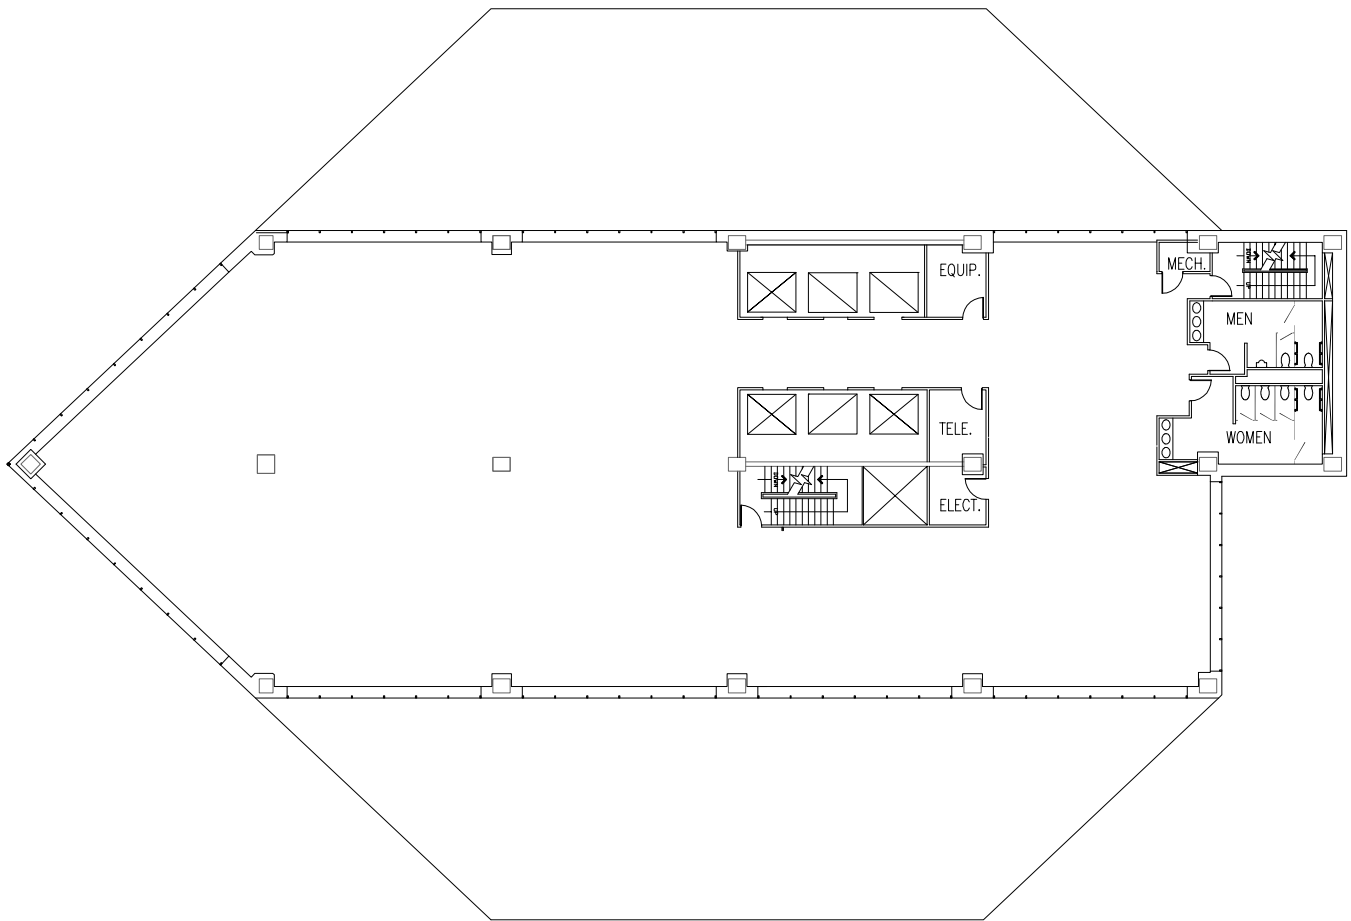

schott design
www.schottdesign.com

SUITE 1700

CAPITAL CENTER - NORTH TOWER
251 N. ILLINOIS ST., INDIANAPOLIS, INDIANA

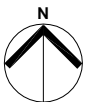

SCALE: NOT TO SCALE
PROJECT: 2018.816
PROJECT MGR: AS